


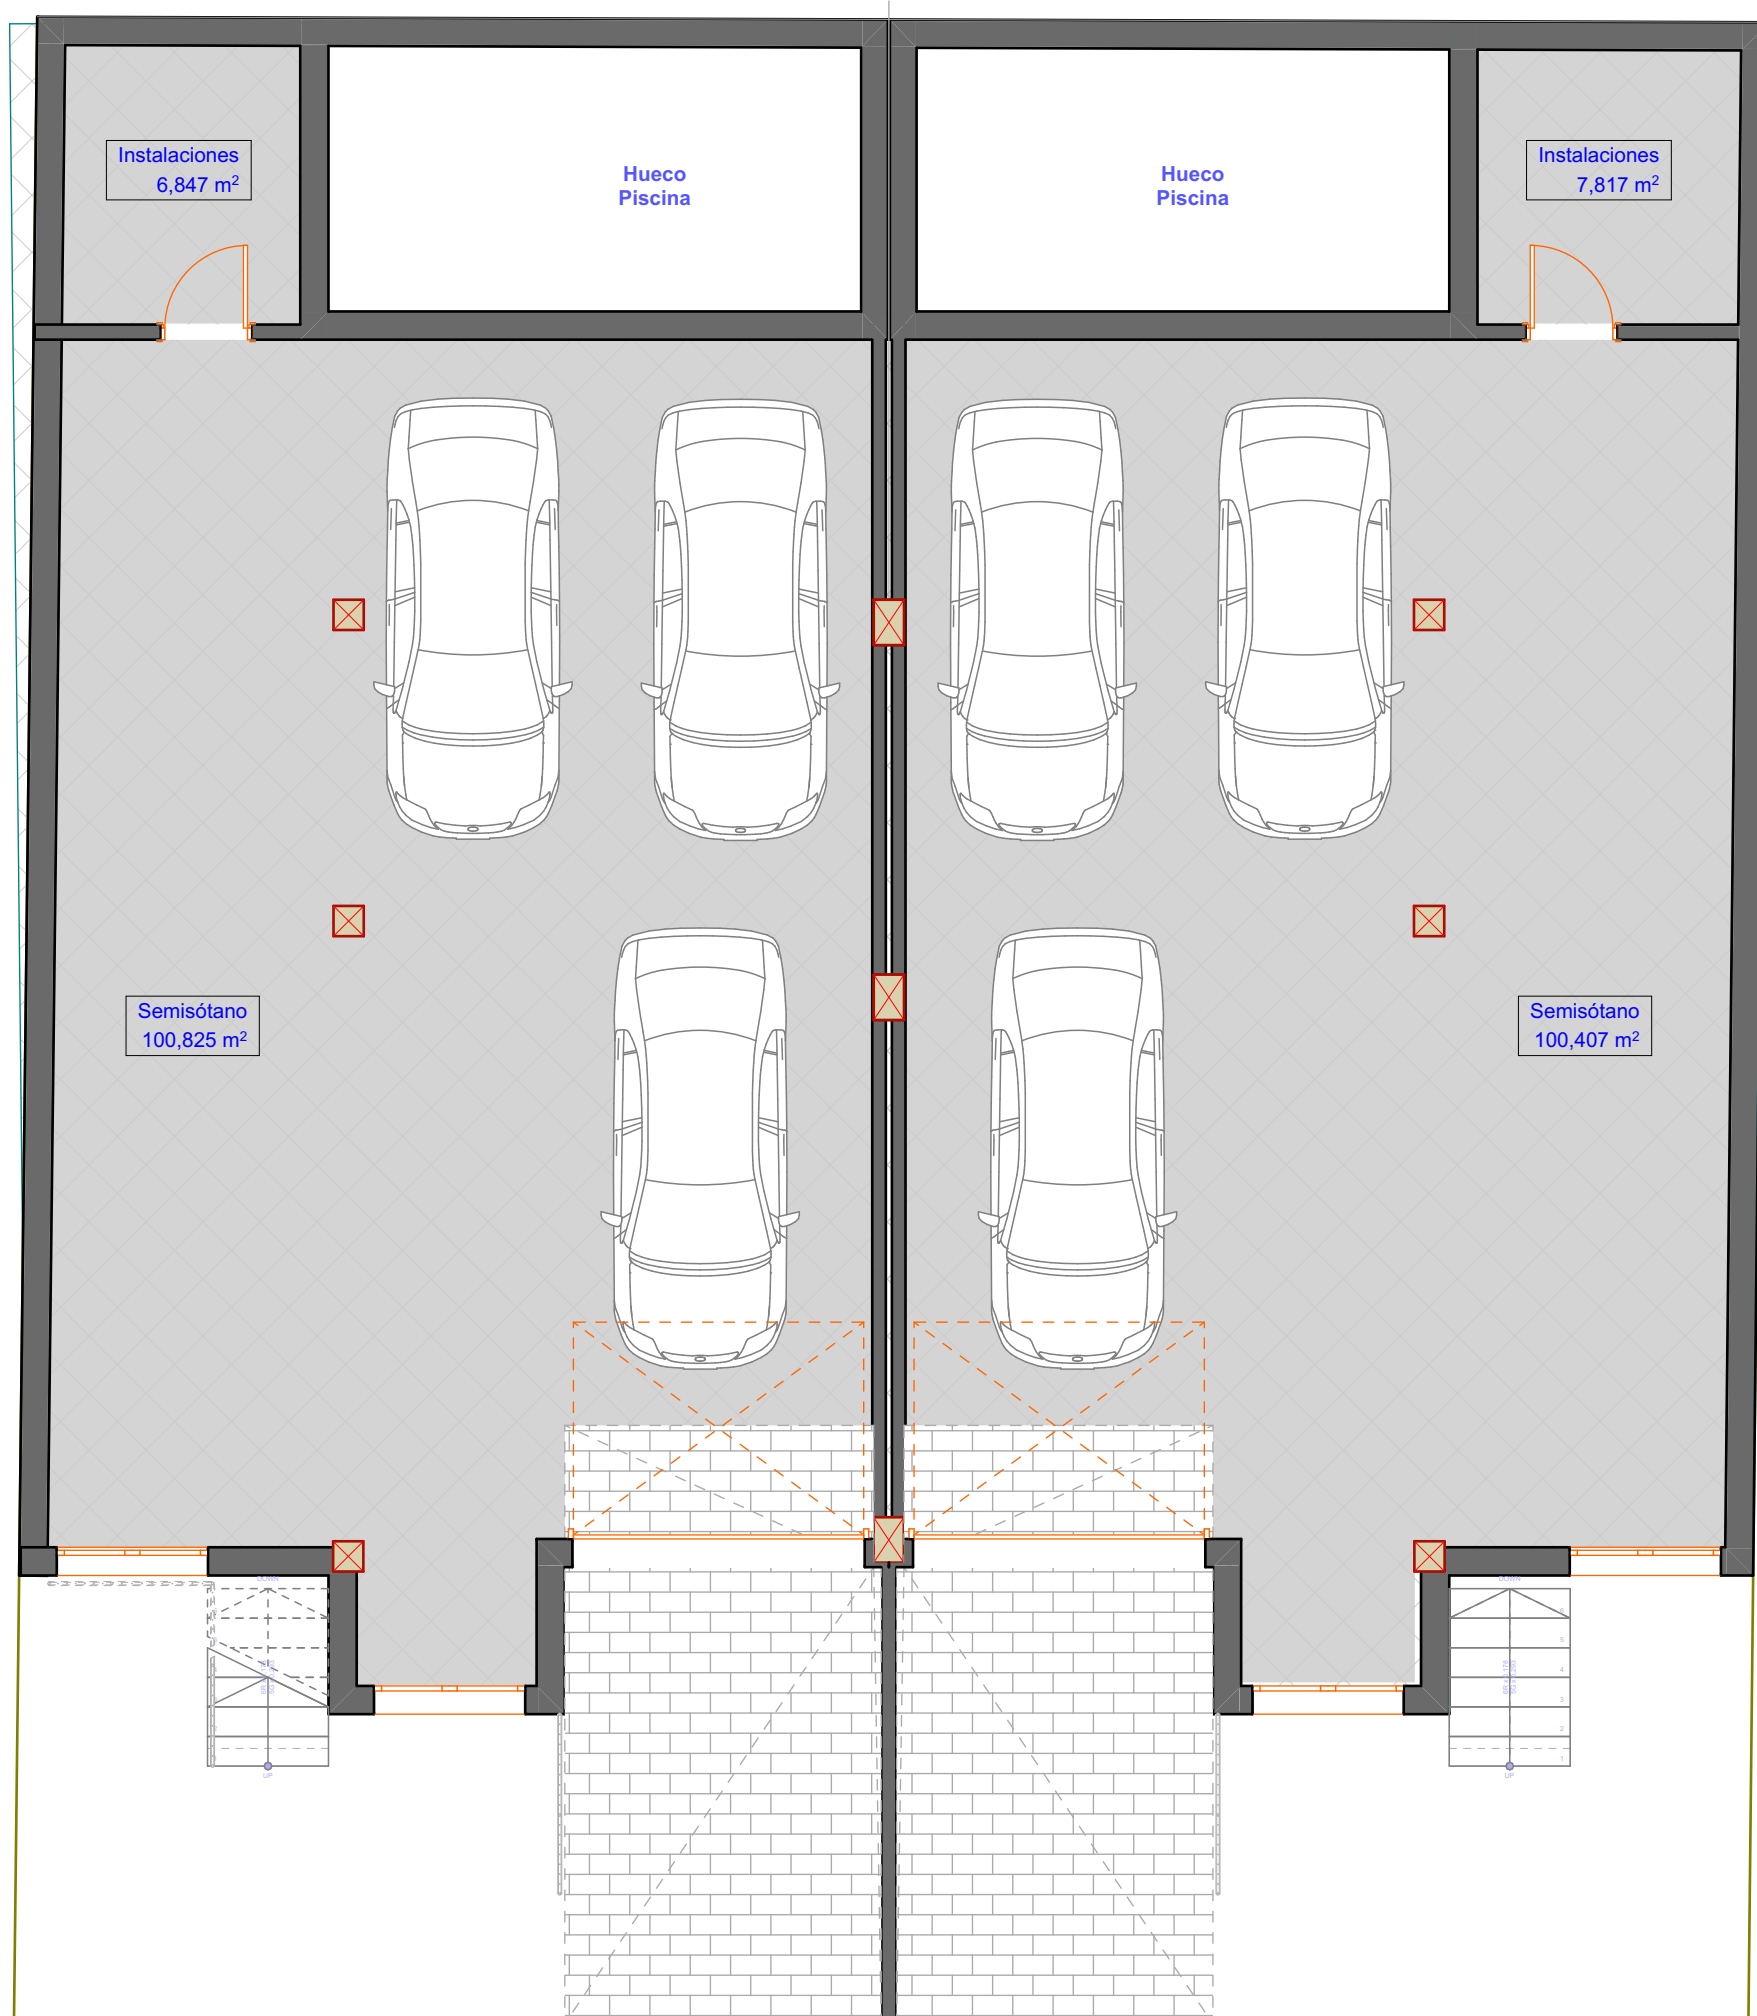

Exteriores V1		
Planta	Dependencia	Util
Planta Baja		
	Patio lateral	27,84
	Piscina	13,77
	Rampa	13,56
	Terraza	31,18
		86,35 m²

Sup Util y Cons V1			
Planta	Dependencia	Util	Cons.
Semisótano			
	Semisótano	100,82	---
	Instalaciones	6,85	---
	---	---	119,44
		107,67 m²	119,44 m²
Planta Baja			
	SC	39,35	---
	Hall	3,24	---
	Aseo	2,47	---
	---	---	0,00
	---	---	57,01
		45,06 m²	57,01 m²
Planta Primera			
	Pasillo	5,56	---
	DP	14,87	---
	D3	9,92	---
	D2	12,92	---
	Baño DP	4,92	---
	Baño 2	4,57	---
	---	---	62,25
		52,76 m²	62,25 m²
		205,49 m²	238,70 m²

Solar V1
170.49 m²

Sup. exteriores V2		
Planta	Dependencia	Util
Planta Baja		
	Entrada	21,32
	Jardin	13,36
	Patio lateral	27,84
	Piscina	13,77
	Rampa	13,48
	Terraza	31,18
		120,95 m²

Sup Util y Cons V2			
Planta	Dependencia	Util	Cons.
Semisótano			
	Semisótano	100,41	---
	Instalaciones	7,82	---
	---	---	121,10
		108,23 m²	121,10 m²
Planta Baja			
	SC	39,35	---
	Hall	3,24	---
	Escalera	3,44	---
	Aseo	2,47	---
	---	---	0,00
	---	---	57,01
		48,50 m²	57,01 m²
Planta Primera			
	DP	14,87	---
	D3	9,92	---
	D2	12,92	---
	Baño DP	4,92	---
	Baño 2	4,57	---
	---	---	62,25
		47,20 m²	62,25 m²
		203,93 m²	240,36 m²


Solar V2
171.61 m²



0 1 2 4
Escala 1:75



villeco
promoción inmobiliaria

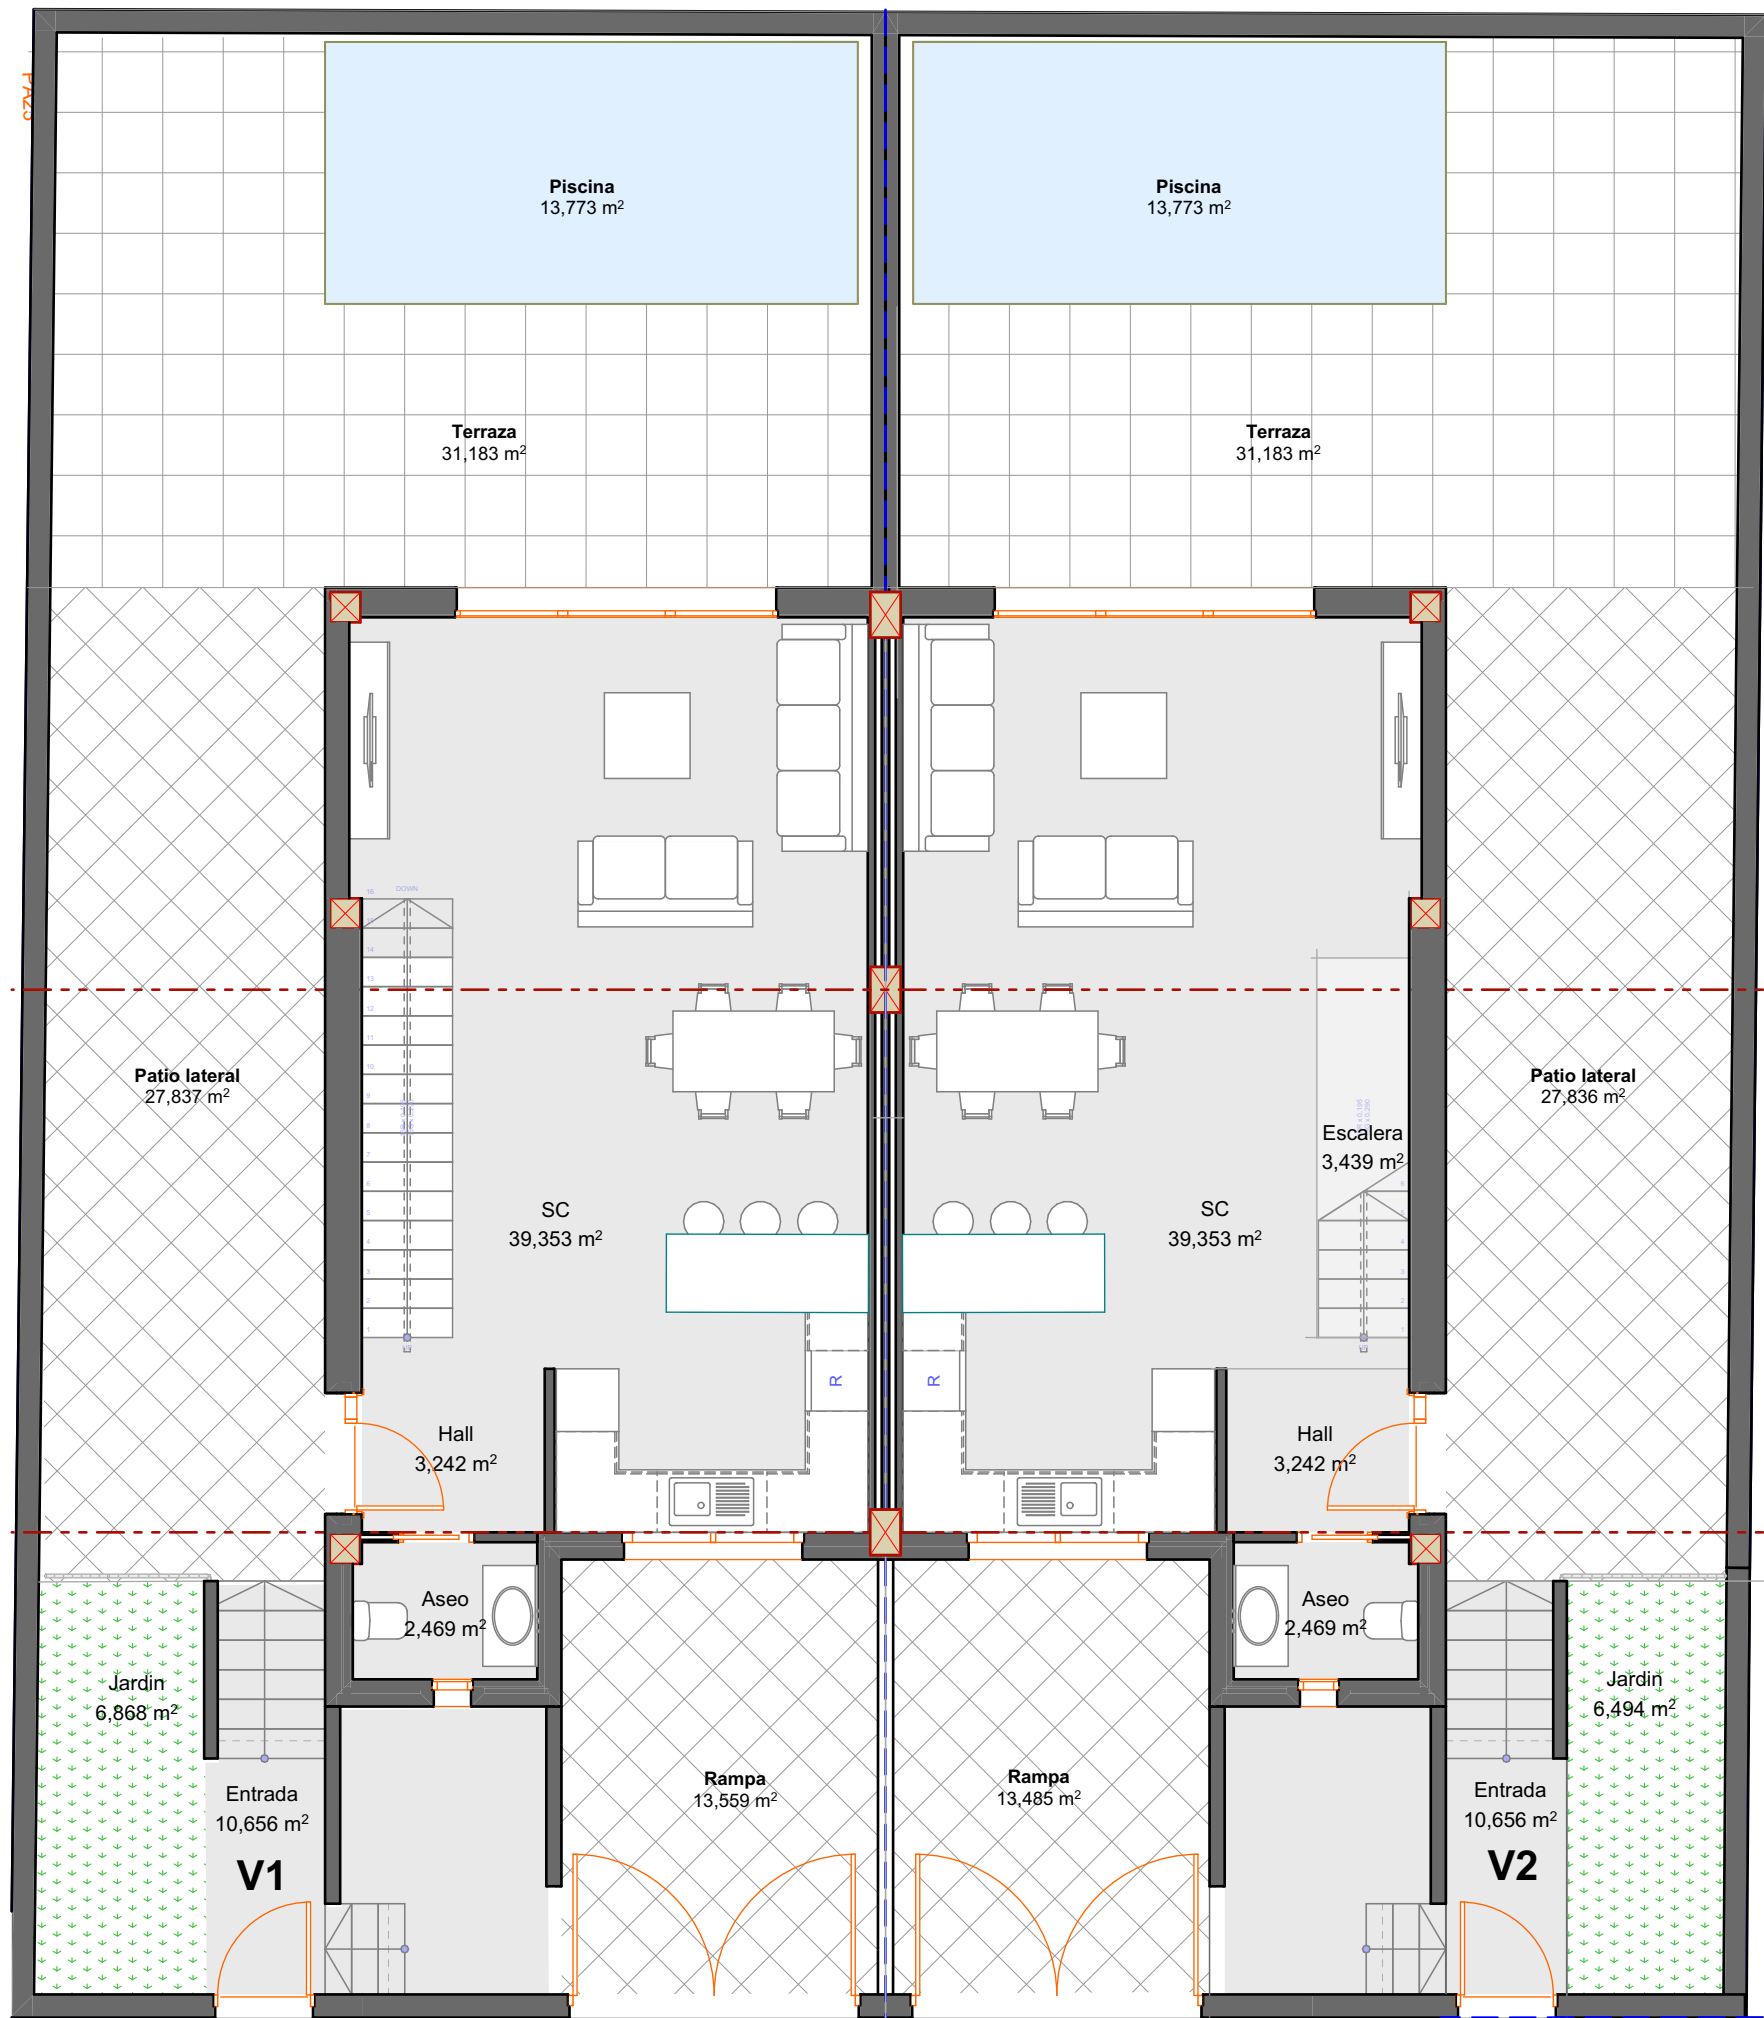

Exteriores V1		
Planta	Dependencia	Util
Planta Baja		
	Patio lateral	27,84
	Piscina	13,77
	Rampa	13,56
	Terraza	31,18
		86,35 m²

Solar V1
170.49 m²

Sup Util y Cons V1			
Planta	Dependencia	Util	Cons.
Semisotano			
	Semisótano	100,82	---
	Instalaciones	6,85	---
	---	---	119,44
		107,67 m²	119,44 m²
Planta Baja			
	SC	39,35	---
	Hall	3,24	---
	Aseo	2,47	---
	---	---	0,00
	---	---	57,01
		45,06 m²	57,01 m²
Planta Primera			
	Pasillo	5,56	---
	DP	14,87	---
	D3	9,92	---
	D2	12,92	---
	Baño DP	4,92	---
	Baño 2	4,57	---
	---	---	62,25
		52,76 m²	62,25 m²
		205,49 m²	238,70 m²

Sup. exteriores V2		
Planta	Dependencia	Util
Planta Baja		
	Entrada	21,32
	Jardín	13,36
	Patio lateral	27,84
	Piscina	13,77
	Rampa	13,48
	Terraza	31,18
		120,95 m²

Solar V2
171.61 m²

Sup Util y Cons V2			
Planta	Dependencia	Util	Cons.
Semisotano			
	Semisótano	100,41	---
	Instalaciones	7,82	---
	---	---	121,10
		108,23 m²	121,10 m²
Planta Baja			
	SC	39,35	---
	Hall	3,24	---
	Escalera	3,44	---
	Aseo	2,47	---
	---	---	0,00
	---	---	57,01
		48,50 m²	57,01 m²
Planta Primera			
	DP	14,87	---
	D3	9,92	---
	D2	12,92	---
	Baño DP	4,92	---
	Baño 2	4,57	---
	---	---	62,25
		47,20 m²	62,25 m²
		203,93 m²	240,36 m²




0 1 2 4

Escala 1:75



villeco
promoción inmobiliaria

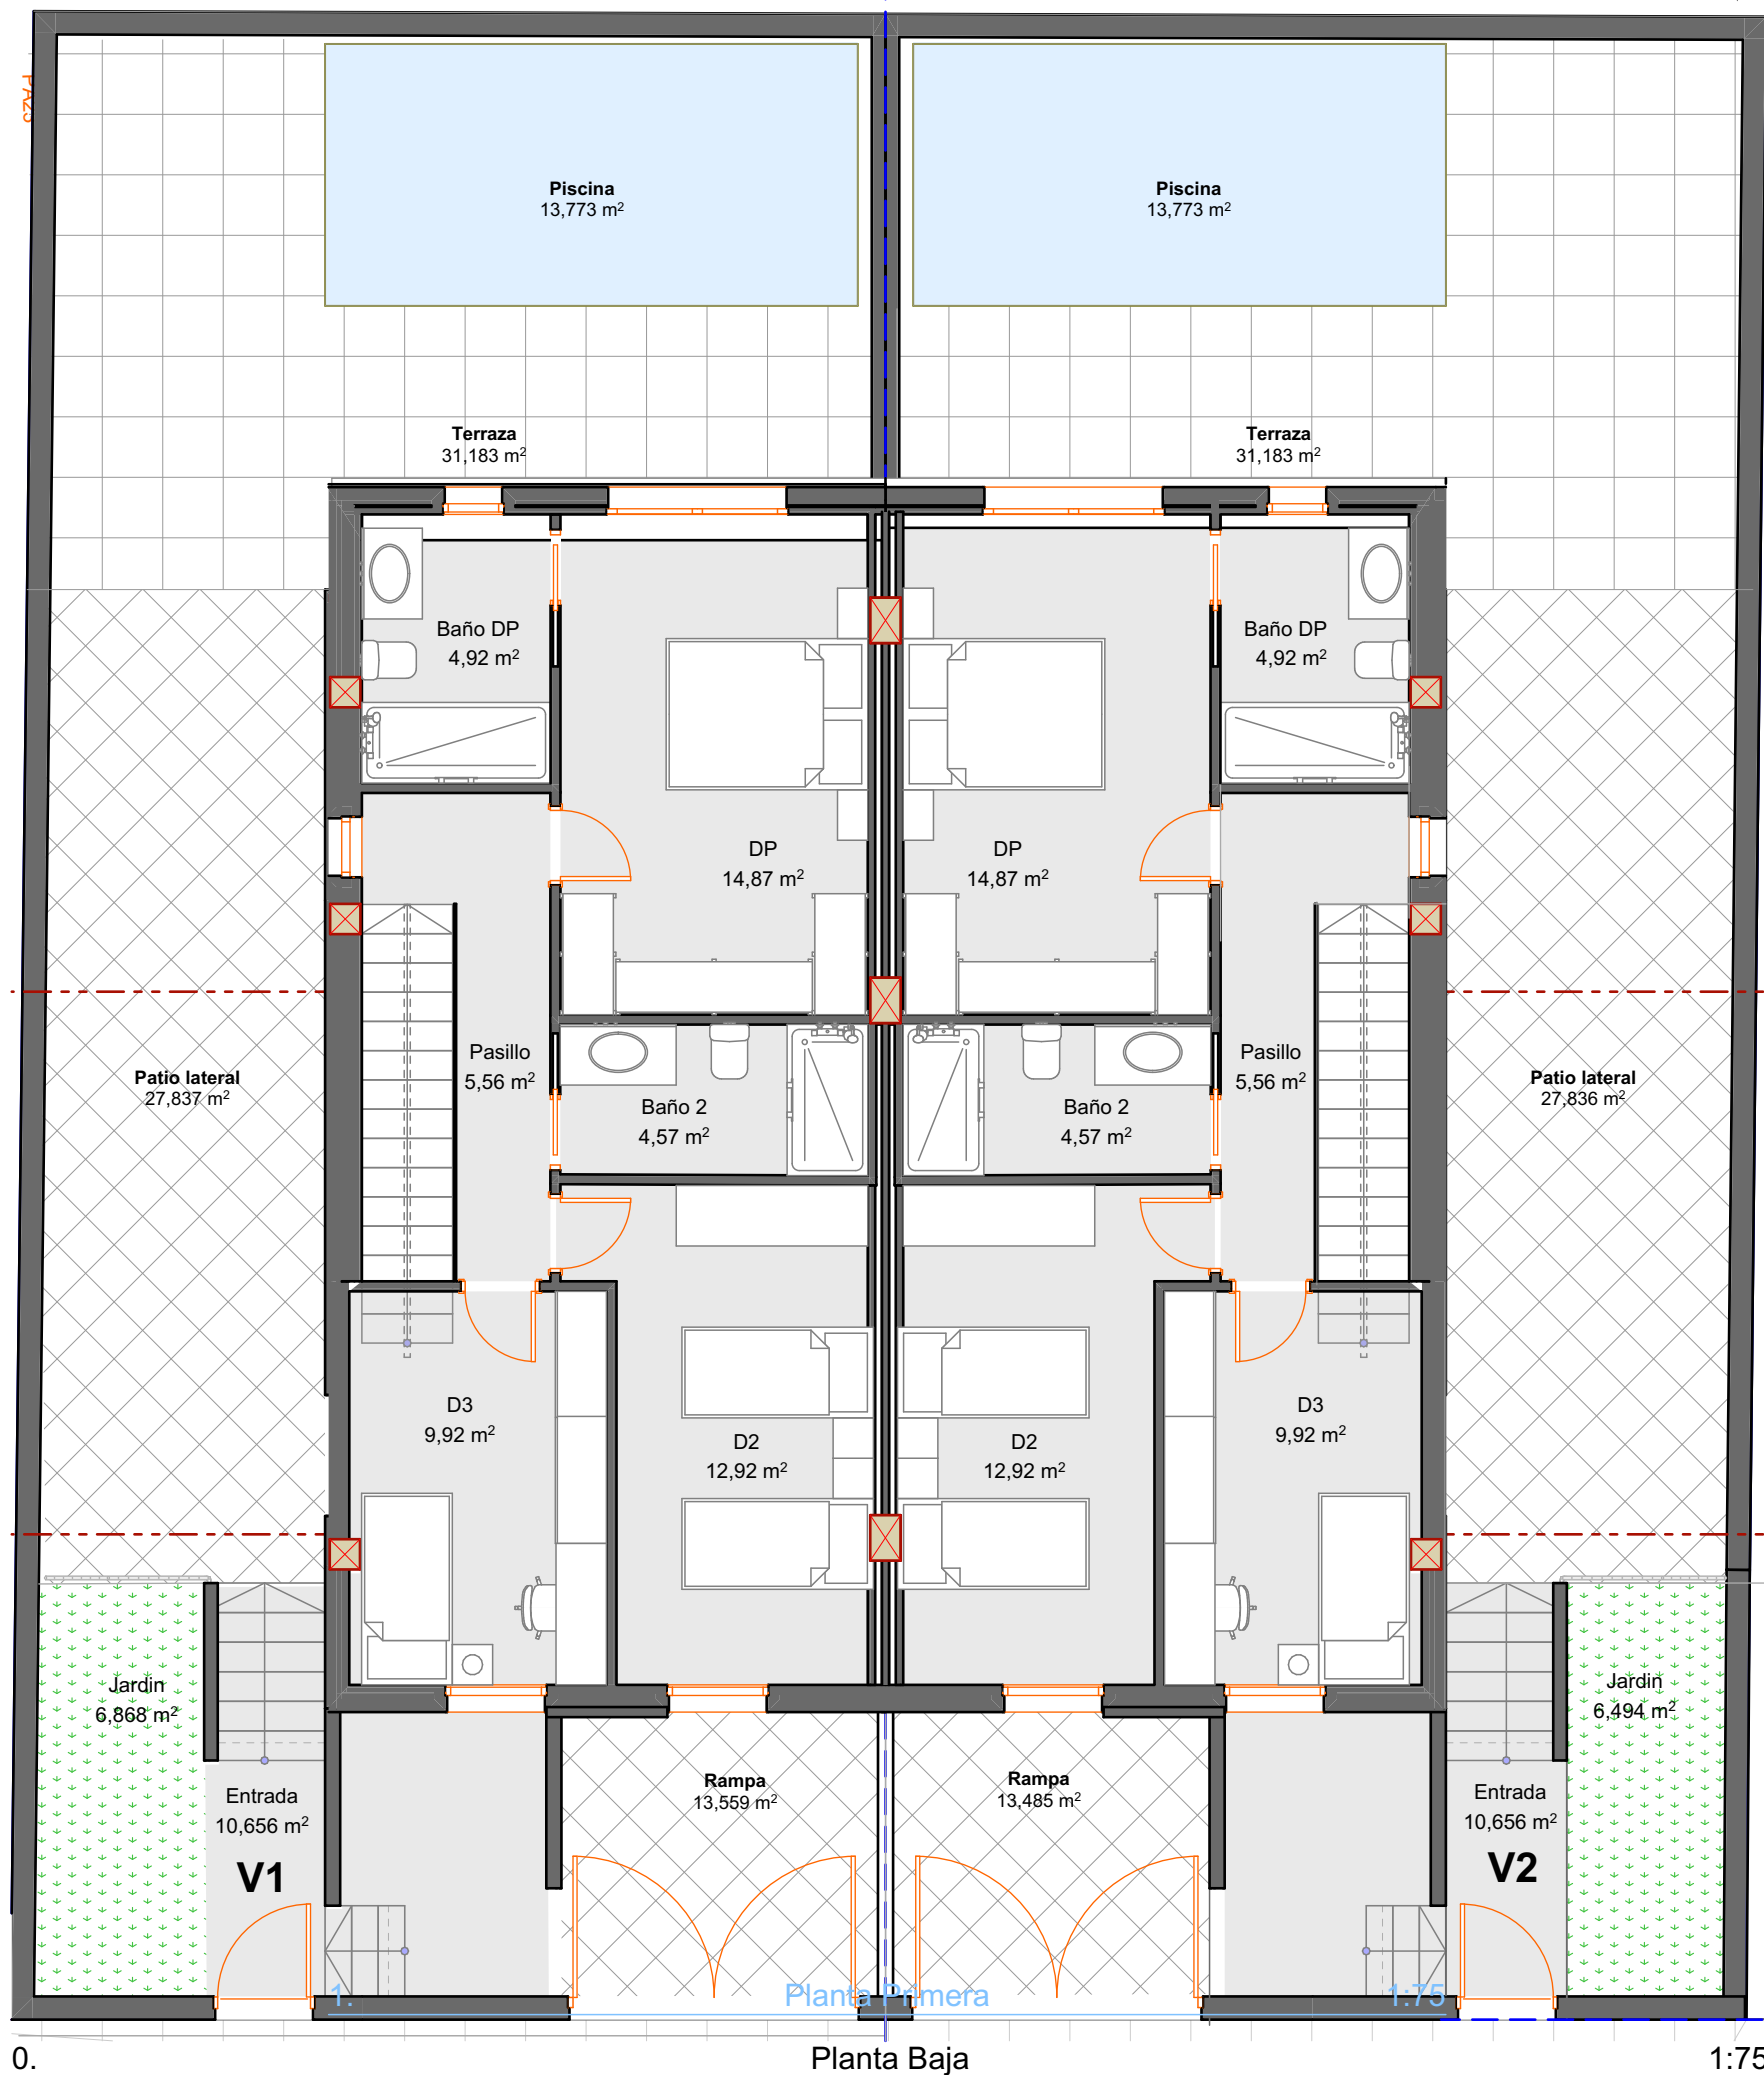

Exteriores V1		
Planta	Dependencia	Util
Planta Baja		
	Patio lateral	27,84
	Piscina	13,77
	Rampa	13,56
	Terraza	31,18
		86,35 m²

Solar V1
170.49 m²

Sup Util y Cons V1			
Planta	Dependencia	Util	Cons.
Semisotano			
	Semisótano	100,82	---
	Instalaciones	6,85	---
	---	---	119,44
		107,67 m²	119,44 m²
Planta Baja			
	SC	39,35	---
	Hall	3,24	---
	Aseo	2,47	---
	---	---	0,00
	---	---	57,01
		45,06 m²	57,01 m²
Planta Primera			
	Pasillo	5,56	---
	DP	14,87	---
	D3	9,92	---
	D2	12,92	---
	Baño DP	4,92	---
	Baño 2	4,57	---
	---	---	62,25
		52,76 m²	62,25 m²
		205,49 m²	238,70 m²

Sup. exteriores V2		
Planta	Dependencia	Util
Planta Baja		
	Entrada	21,32
	Jardin	13,36
	Patio lateral	27,84
	Piscina	13,77
	Rampa	13,48
	Terraza	31,18
		120,95 m²

Solar V2
171.61 m²

Sup Util y Cons V2			
Planta	Dependencia	Util	Cons.
Semisotano			
	Semisótano	100,41	---
	Instalaciones	7,82	---
	---	---	121,10
		108,23 m²	121,10 m²
Planta Baja			
	SC	39,35	---
	Hall	3,24	---
	Escalera	3,44	---
	Aseo	2,47	---
	---	---	0,00
	---	---	57,01
		48,50 m²	57,01 m²
Planta Primera			
	DP	14,87	---
	D3	9,92	---
	D2	12,92	---
	Baño DP	4,92	---
	Baño 2	4,57	---
	---	---	62,25
		47,20 m²	62,25 m²
		203,93 m²	240,36 m²



0 1 2 4
Escala 1:75



villeco
promoción inmobiliaria