




PLANTA BAJA
e1/100

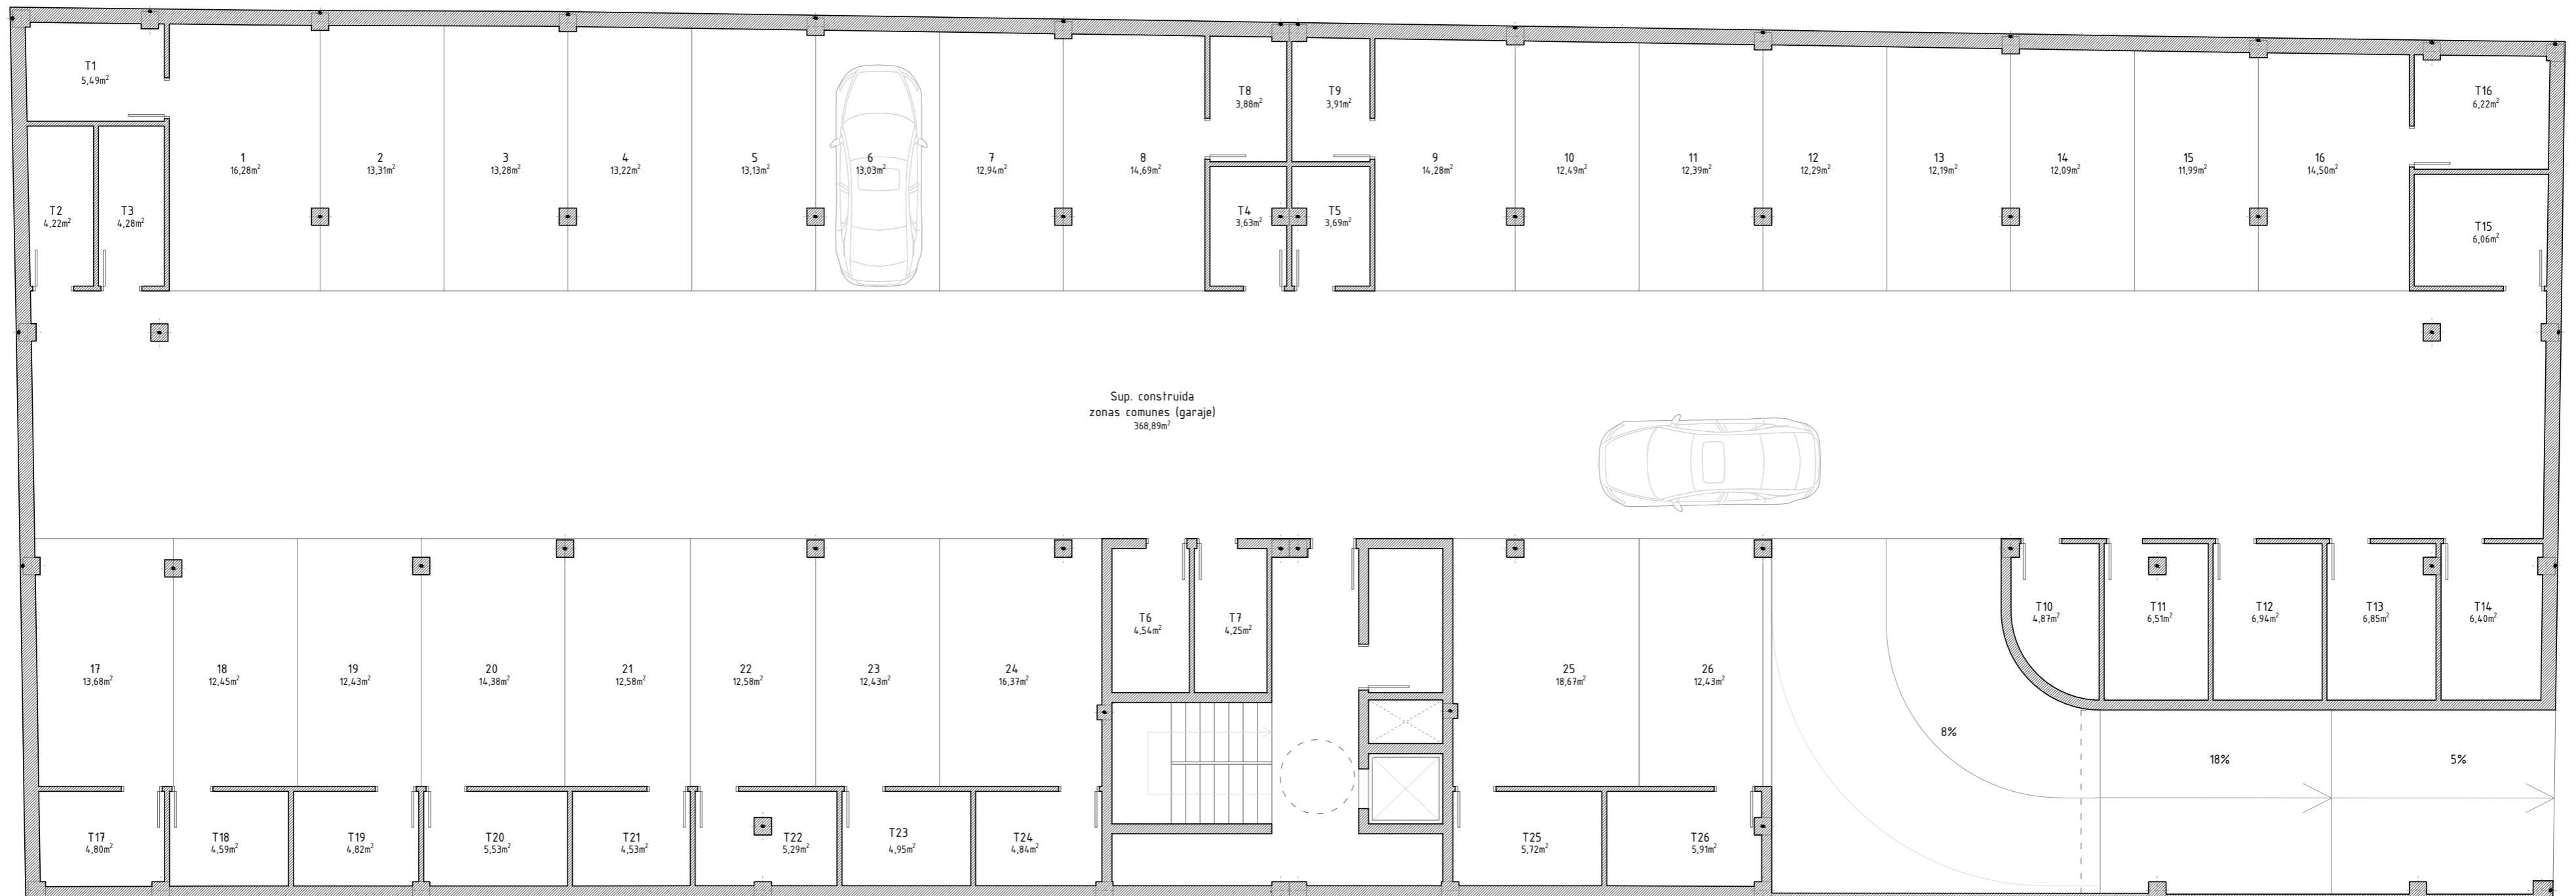

PLANTA SEMISÓTANO
e1/100